



Media Screen Plans

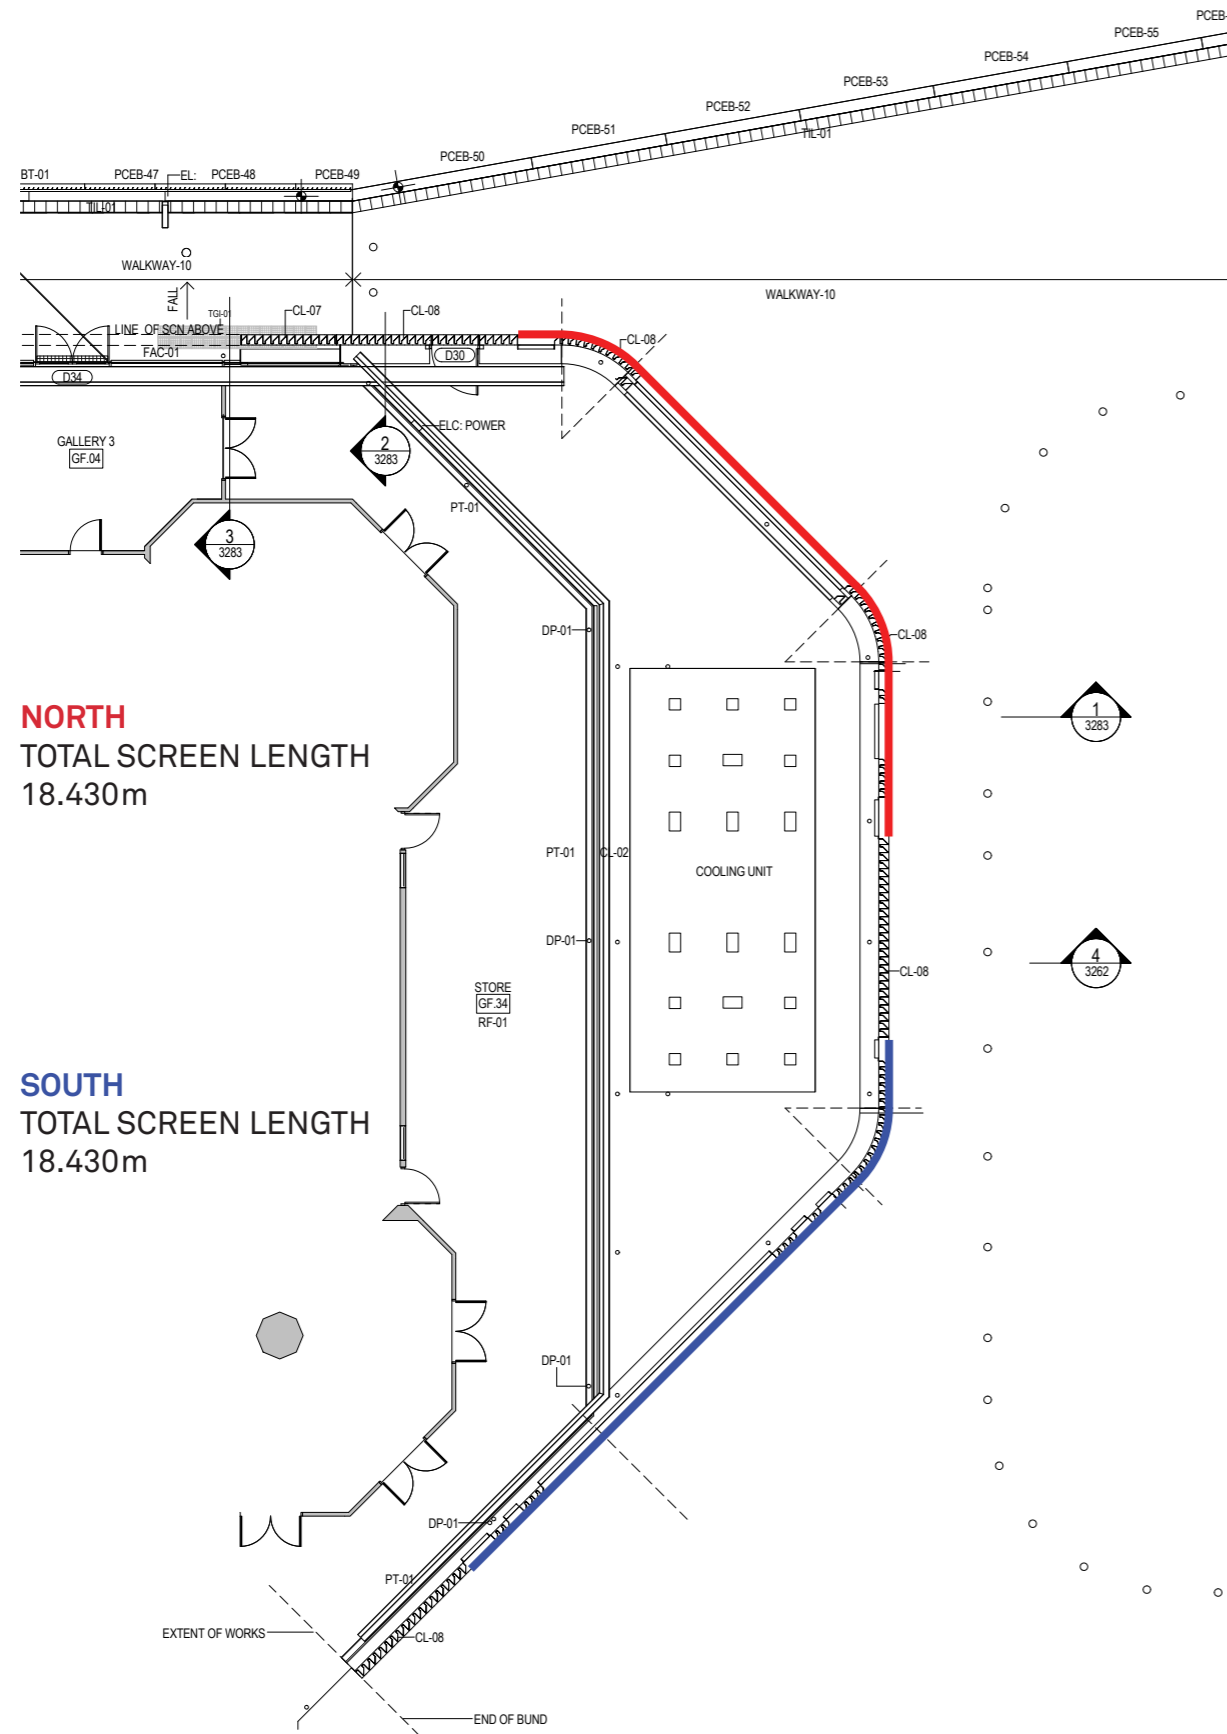


TOTAL LENGTH PLAN
1:200

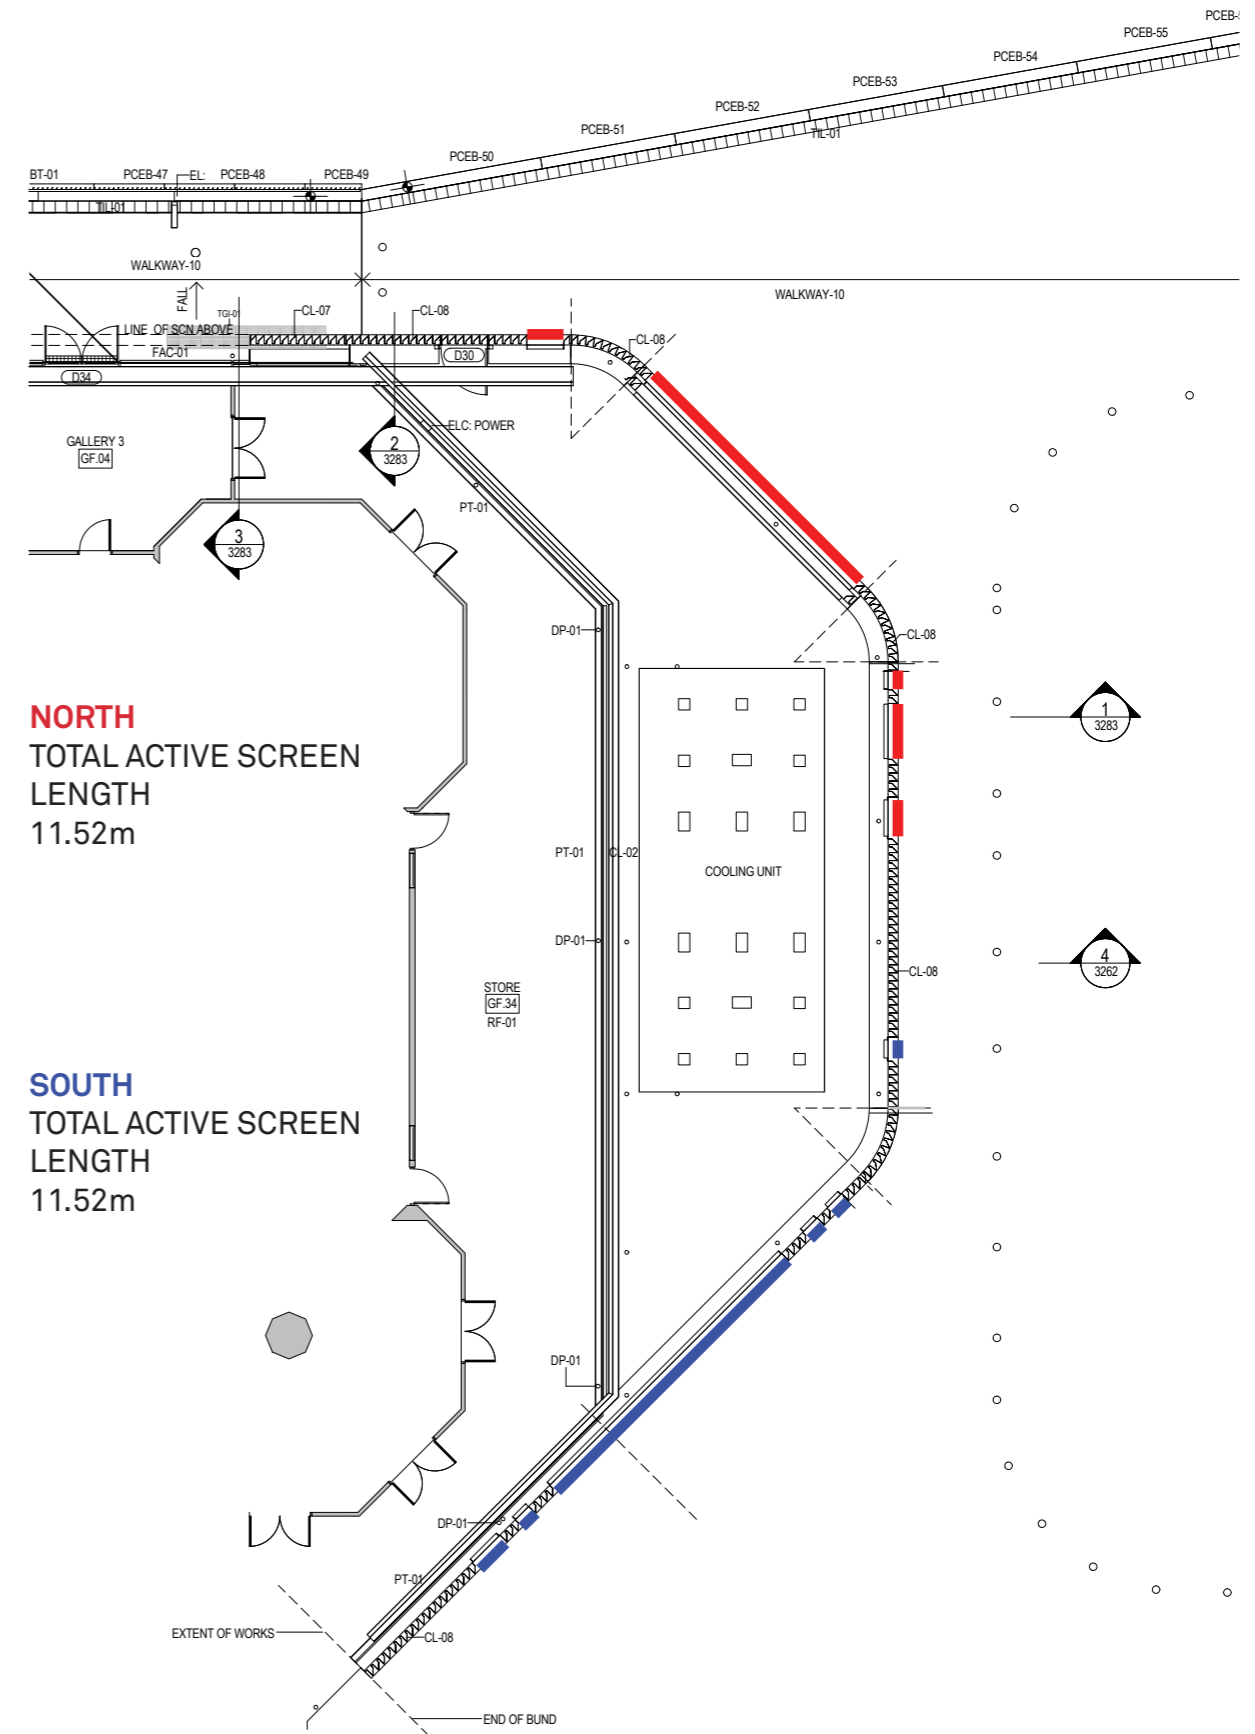


SCREEN PLAN
1:200

Media Screen Elevations

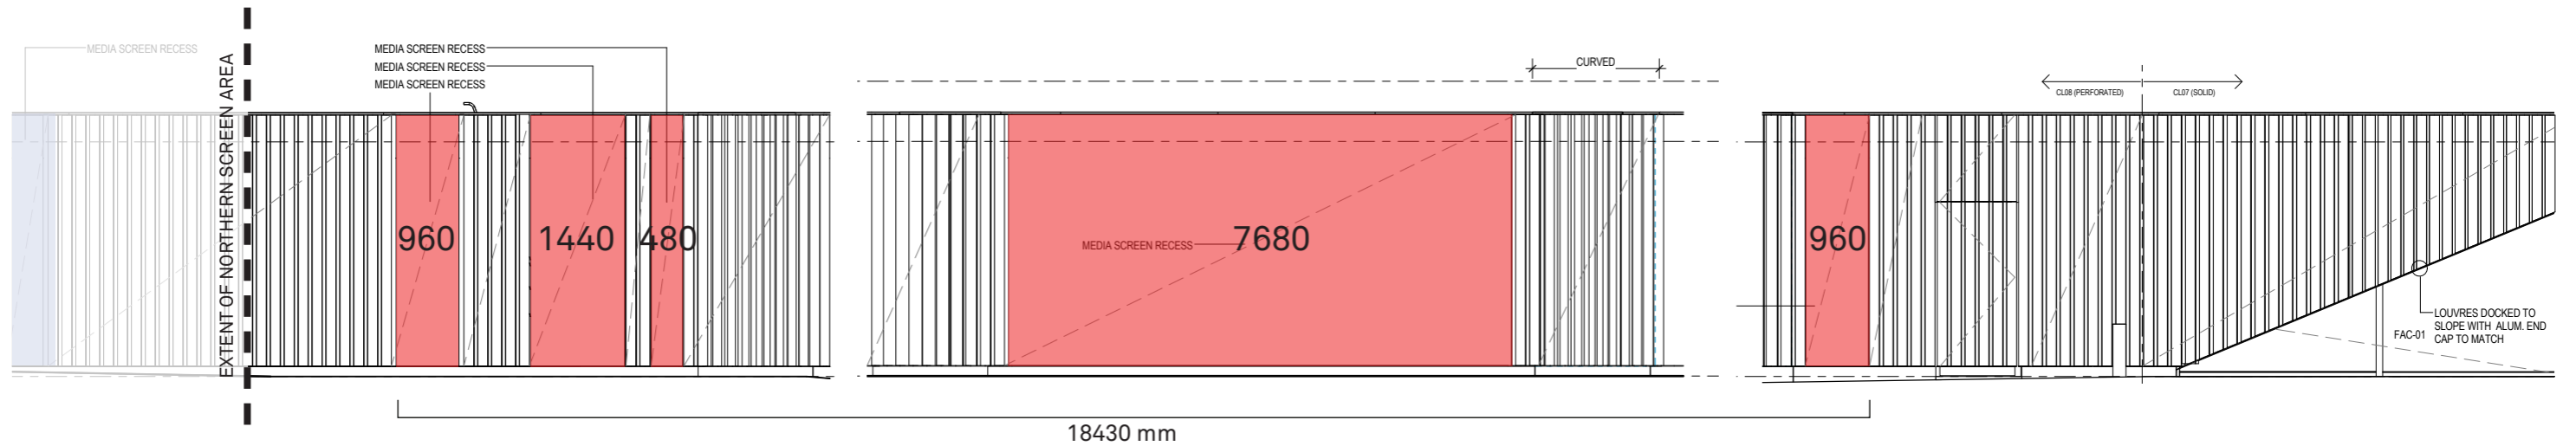


NORTHERN SCREEN

1:100

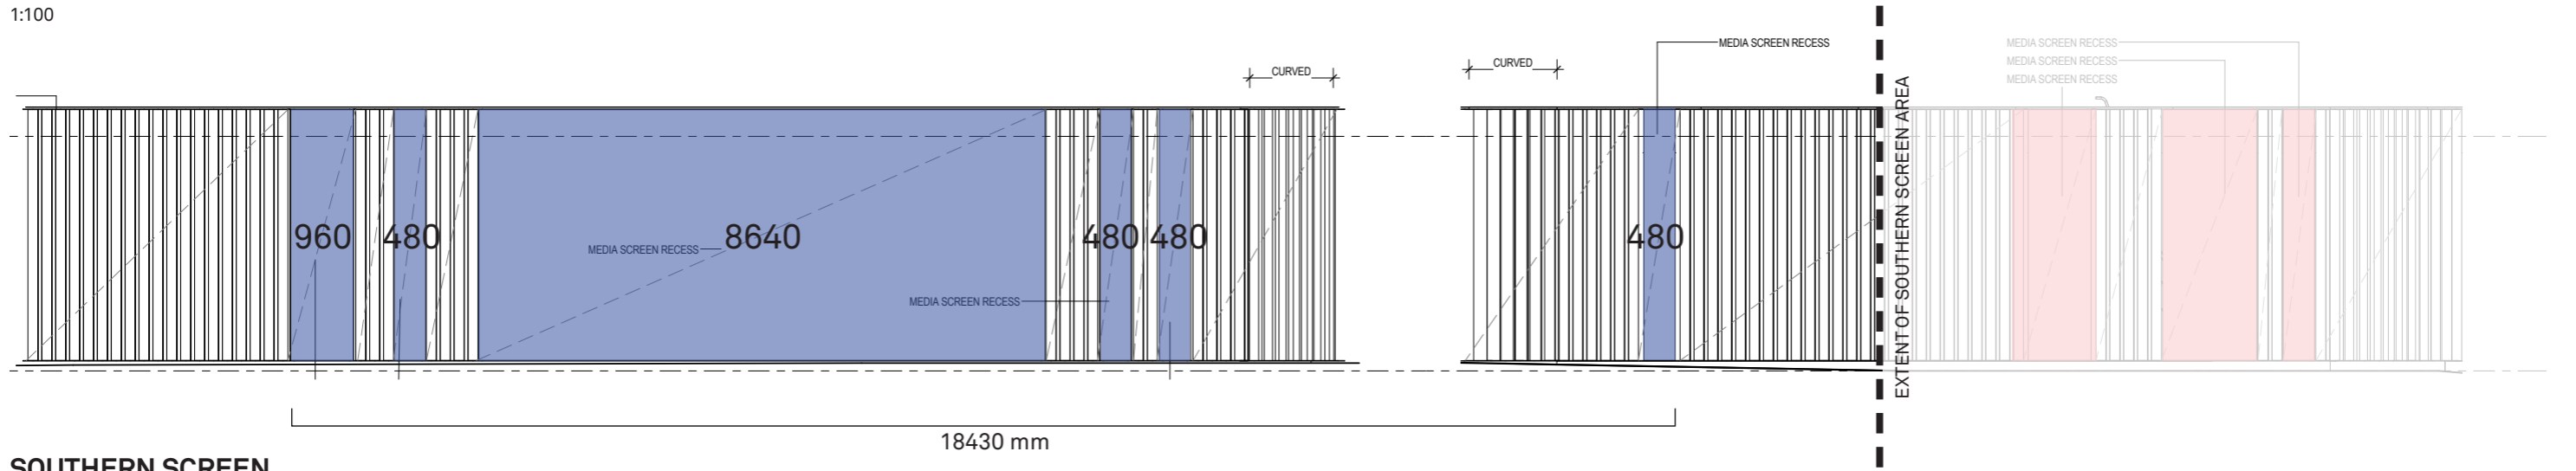

SOUTHERN SCREEN

1:100

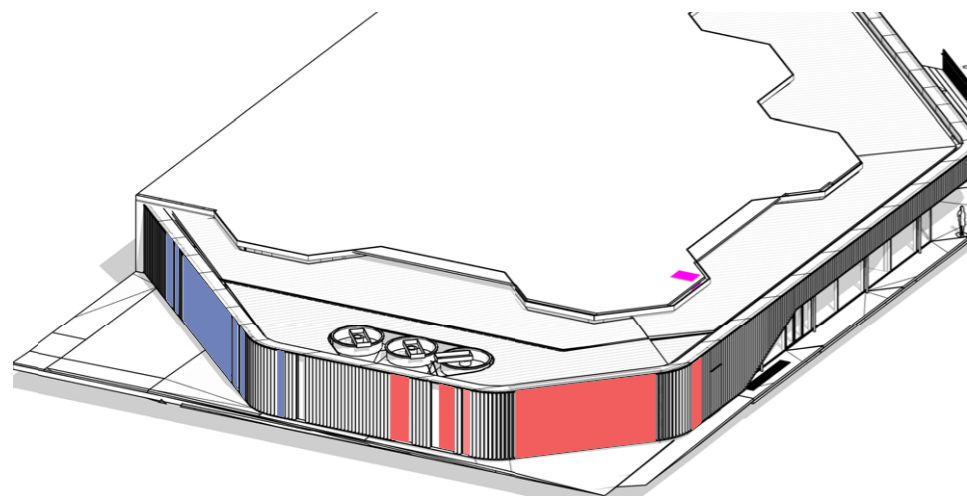

PERSPECTIVE KEY