


Grid	Distance from Siding Line
(59) Cyclorama	10.88
58 Upstage Tube	16.48

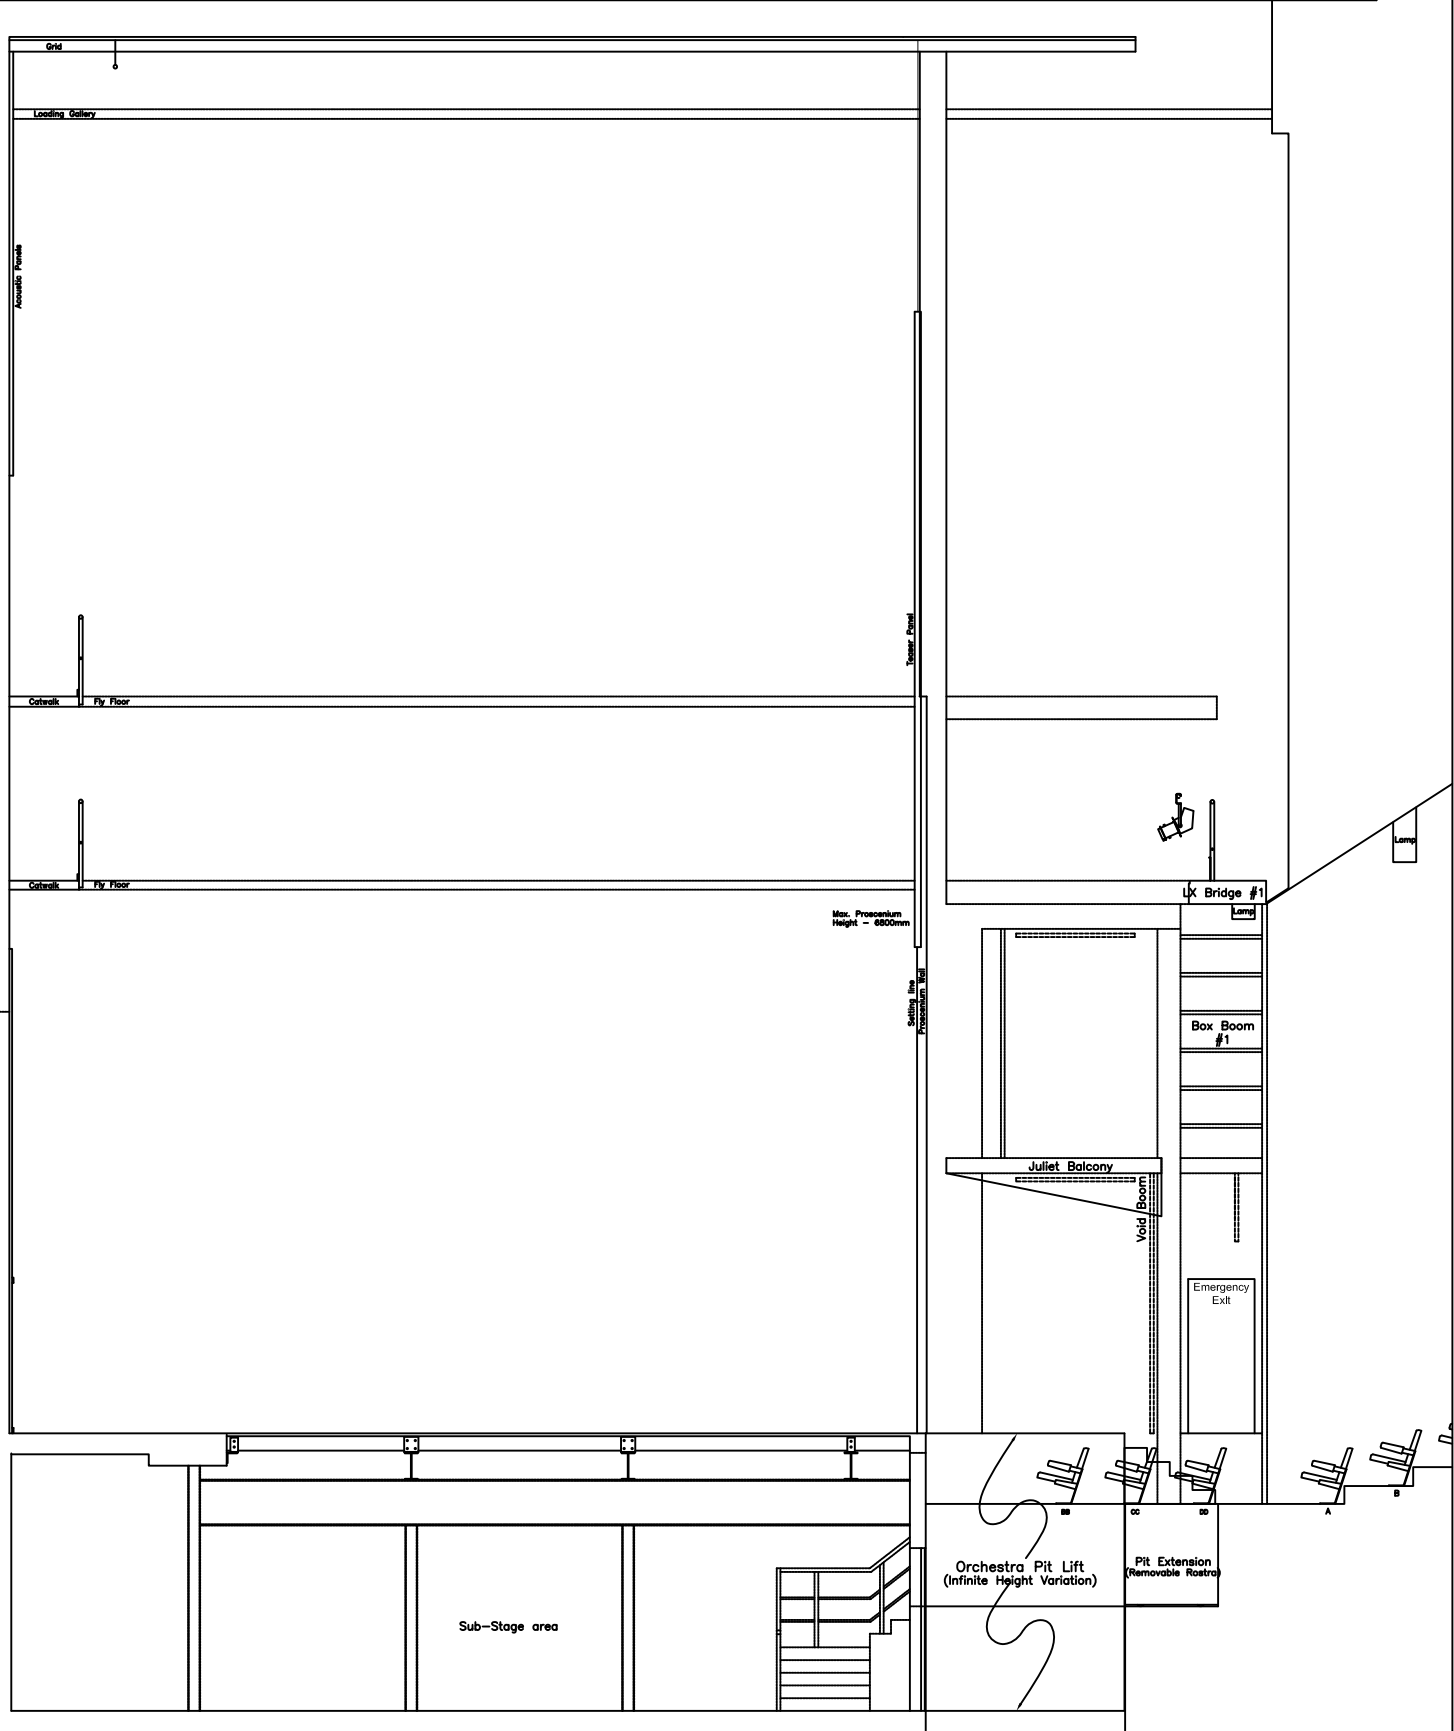

Scale: 1:100  
 Updated: March 2001  
 Visit [www.adelaidefestivalcentre.com.au](http://www.adelaidefestivalcentre.com.au)

Technical Specifications  
 Adelaide Festival Centre

# PLAYHOUSE

## Stage Section

