


83 Cyc  
 80 Tabs  
 Legs 5  
 75 LX Flood  
 LX Flood  
 70  
 G  
 65 LX 5  
 Legs 4  
 Border 4  
 60  
 55  
 F  
 50 LX 4  
 Legs 3  
 Border 3  
 45 LARES Speakers  
 40 Tabs  
 35 E  
 30 LX 3  
 Legs 2  
 Border 2  
 25 Larea Speakers  
 LARES Microphones  
 20  
 D  
 15 LX 2  
 Legs 1  
 Border 1  
 10 Larea Speakers  
 5  
 LX 1  
 A  
 House Curtain

Fly Floor over

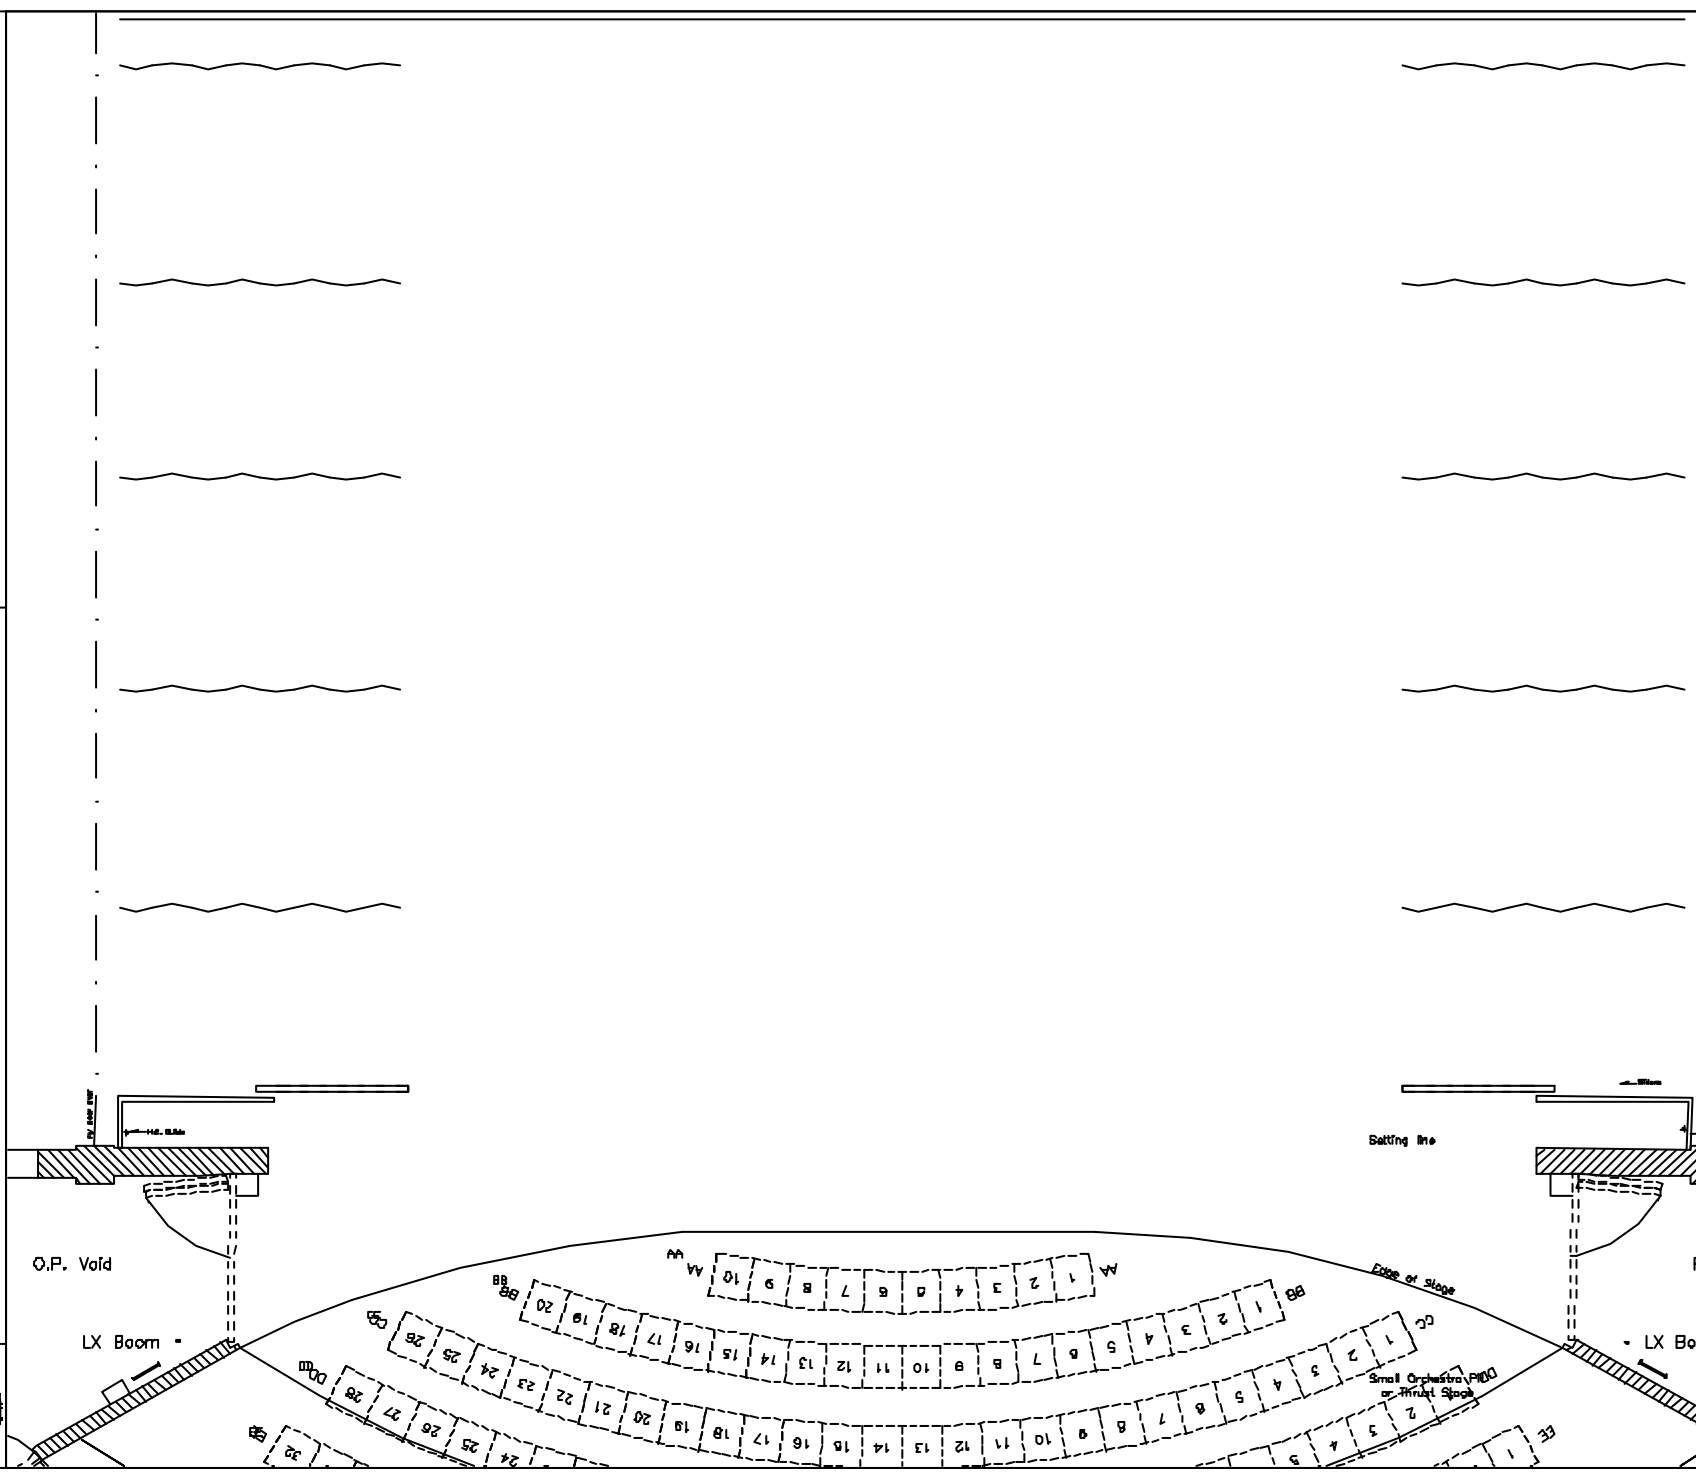

Scale: 1:100  
 Updated: January 2001  
 For recent amendments visit: www.afct.org.au

Technical Specifications  
 Adelaide Festival Centre  
**FESTIVAL THEATRE**  
 Stage Plan with Standard Rig Masking

