


83 Cyc  
 LX 5  
 Tabs  
 Legs 5  
 80  
 75 LX Flood  
 LX Flood  
 70  
 G  
 65 LX 5  
 Legs 4  
 Border 4  
 60  
 55  
 F  
 50 LX 4  
 Legs 3  
 Border 3  
 45 LARES Speakers  
 40 Tabs  
 35 E  
 LX 3  
 30 Legs 2  
 Border 2  
 25 LARES Speakers  
 LARES Microphones  
 20  
 D  
 15 LX 2  
 Legs 1  
 Border 1  
 10 LARES Speakers  
 5  
 LX 1  
 A

Fly Floor over

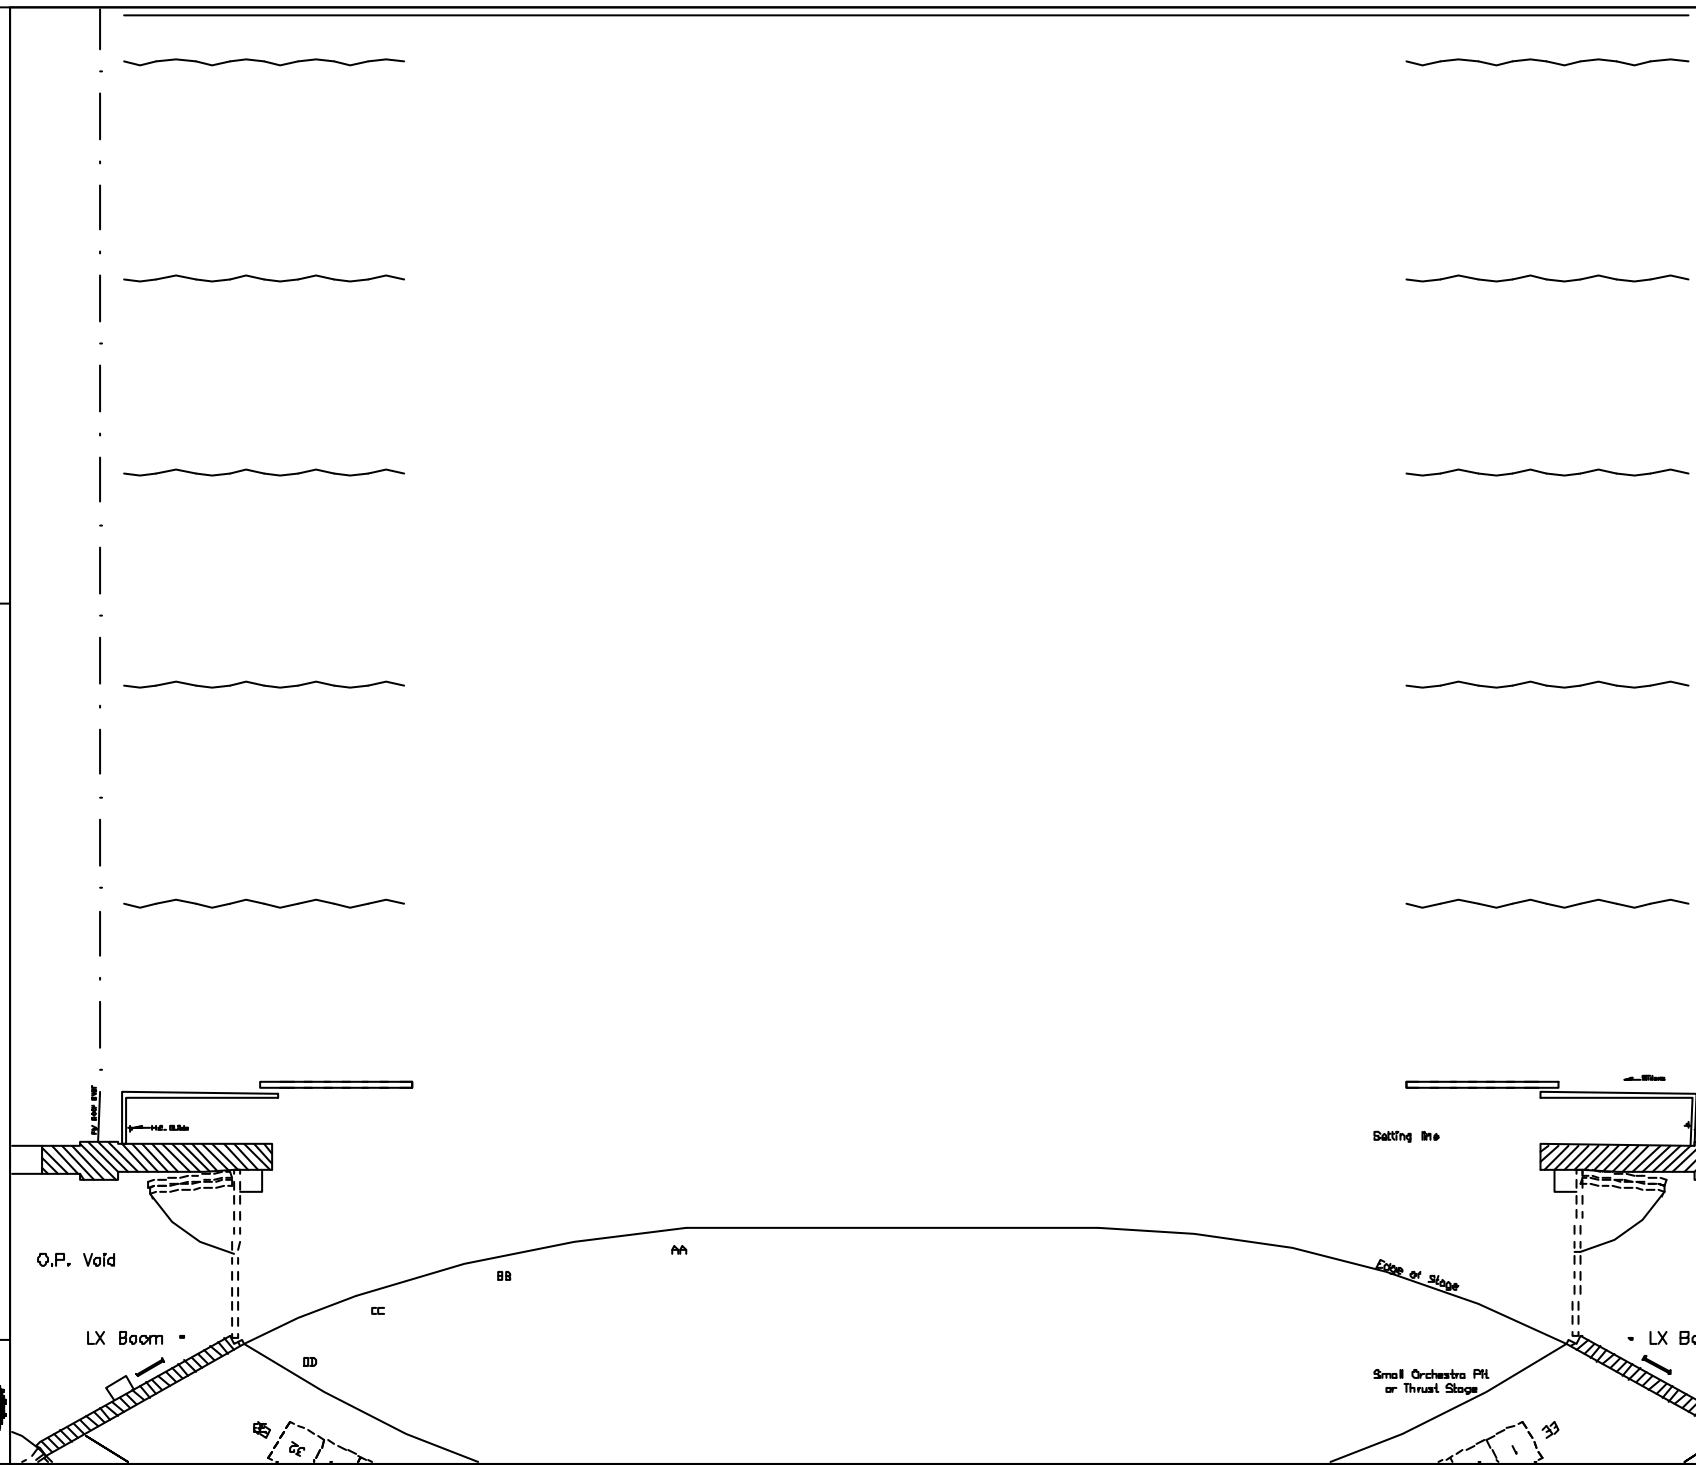

Scale: 1:100  
 Updated: January 2001  
 For recent amendments visit: [www.afct.org.au](http://www.afct.org.au)

Technical Specifications  
 Adelaide Festival Centre  
**FESTIVAL THEATRE**  
 Thrust/Small Pit Stage with Std Rig Masking

